



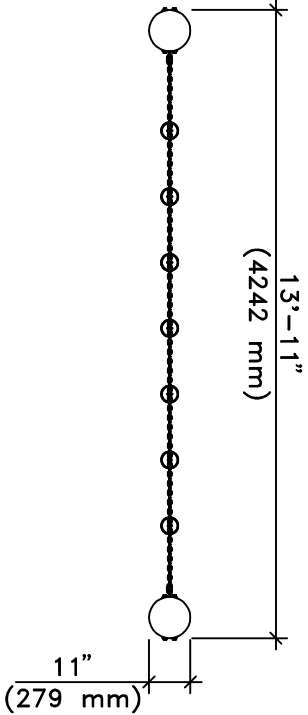

TOP VIEW  
SCALE: 1/4"=1'-0"

9'-0" (2743 mm)  
TOP OF POST

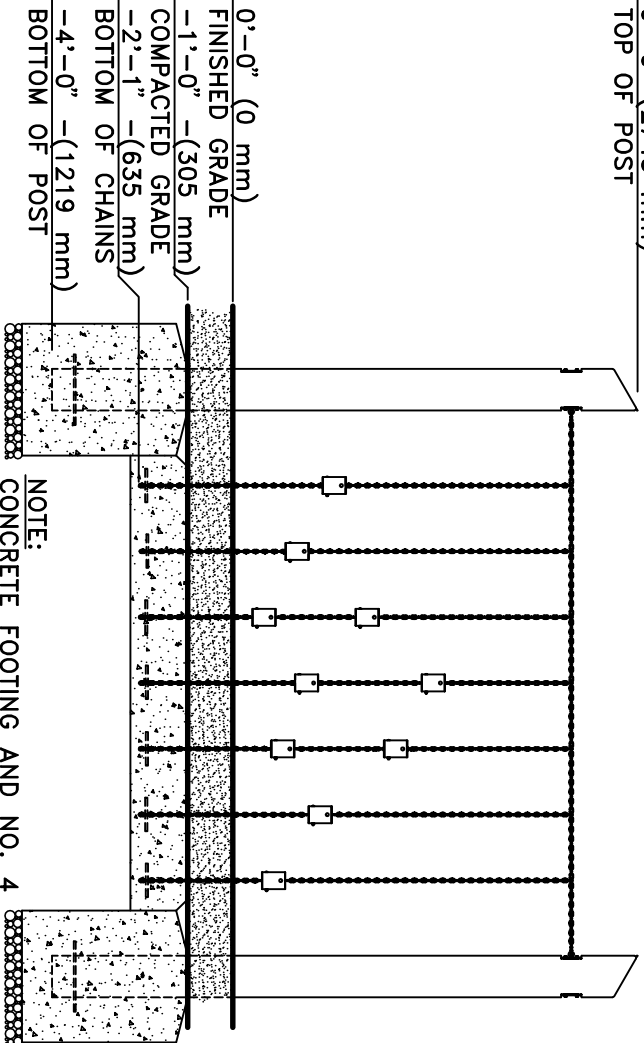

FRONT VIEW  
SCALE: 1/4"=1'-0"



NOTE:  
CONCRETE FOOTING AND NO. 4 REBAR (BY OTHERS) PER LOCAL SOIL CONDITIONS. CONSULT PROJECT ENGINEER FOR EXACT REQUIREMENTS.

This drawing reveals the copyrighted intellectual property of Columbia Cascade Company. Not for use by others without our express, written authorization. Authorization for use is hereby granted to architects, landscape architects and similar design professionals solely for the purpose of specifying Timberform products.



**COLUMBIA CASCADE COMPANY**  
Makers of Timberform®, Pipeline®, RePlay® Timberform®-2, InterPlay®, Cycloops® and CycloLocker® Products.  
1300 S.W. Sixth Avenue, Suite 310 Telephone 503/223-1157  
Portland, Oregon 97201-3464 Facsimile 503/223-4530  
U.S.A.

Scale Drawn by: DW 12-08-16  
NOTED Ckd by: CL 12-08-16


WWW.TIMBERFORM.COM

Title: CLASSIC TIMBERFORM  
MODEL NO. 4500-006  
STEPPING CHAINS

Drawing No. W-4500-006

Sheet 1 of 1

SAFE USE ZONE BORDER

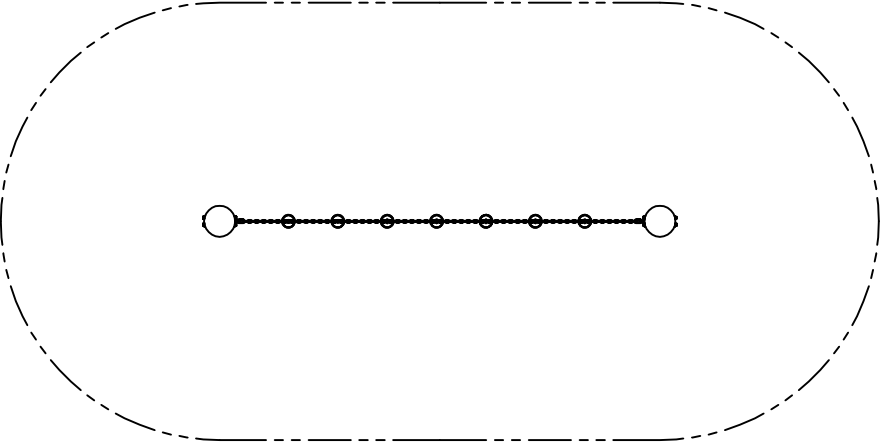

EQUIPMENT ONLY:  
1' x 14' (0.3m x 4.3m)  
MINIMUM SAFE USE ZONE:  
13' x 26' (4.0m x 7.9m)  
PLAN VIEW WITH USE ZONE  
SCALE: 3/16"=1'-0"