


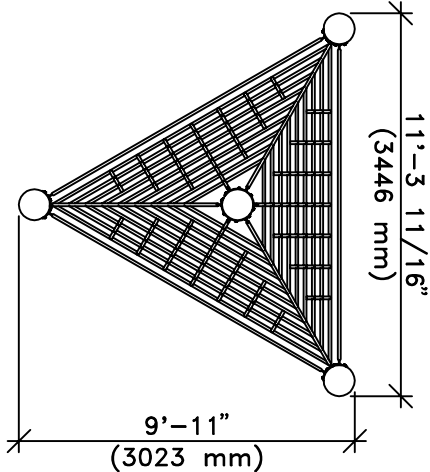


TOP VIEW

SCALE: $3/16" = 1'-0"$


11'-0" (3353 mm)
TOP OF POST

NOTE:
CONCRETE FOOTING AND NO. 4
REBAR (BY OTHERS) PER LOCAL
SOIL CONDITIONS. CONSULT
PROJECT ENGINEER FOR EXACT
REQUIREMENTS.

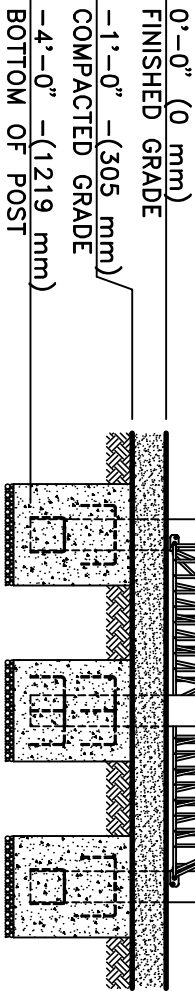

FRONT VIEW

SCALE: $3/16" = 1'-0"$

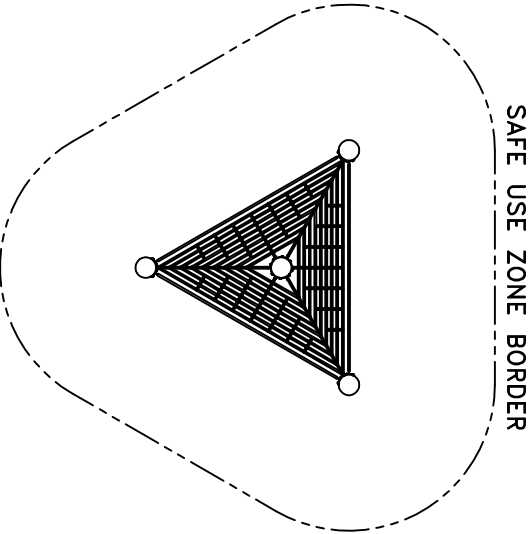

EQUIPMENT ONLY:
10' x 12' (3.0m x 3.7m)
MINIMUM SAFE USE ZONE:
22' x 24' (6.7m x 7.3m)
PLAN VIEW WITH USE ZONE
SCALE: $1/8" = 1'-0"$

This drawing reveals the copyrighted intellectual property of Columbia Cascade Company. Not for use by others without our express, written authorization.
Authorization for use is hereby granted to architects, landscape architects and similar design professionals solely for the purpose of specifying Timberform products.



Scale NOTED Drawn by: DW 12-08-16
Ckd by: CL 12-08-16



COLUMBIA CASCADE COMPANY
Makers of Timberform®, Pipeline®
RePlay® Timberform®-2, InterPlay®
Cycloops® and Cyclocker® Products.

1300 S.W. Sixth Avenue, Suite 310 Telephone 503/223-1157
Portland, Oregon 97201-3464 Facsimile 503/223-4530
U.S.A.

WWW.TIMBERFORM.COM

Title:
CLASSIC TIMBERFORM
MODEL NO. 4500-007
CHAIN CLIMBER

Drawing No. W-4500-007

Sheet 1 of 1