


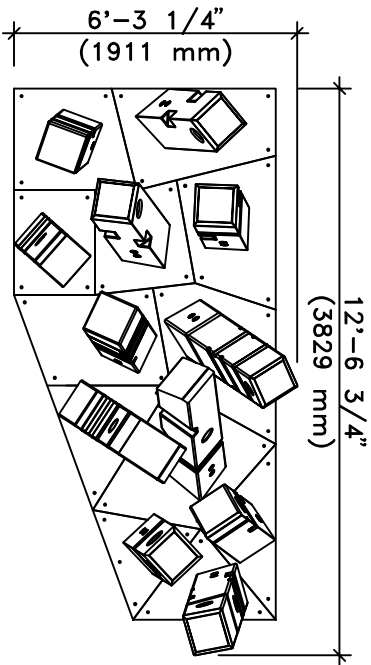


TOP VIEW

SCALE: 1/4"=1'-0"

7'-7" (2311 mm)
TOP OF HIGHEST POST


NOTE:

CONCRETE FOOTING AND NO. 4 REBAR (BY OTHERS) PER LOCAL SOIL CONDITIONS. CONSULT PROJECT ENGINEER FOR EXACT REQUIREMENTS.

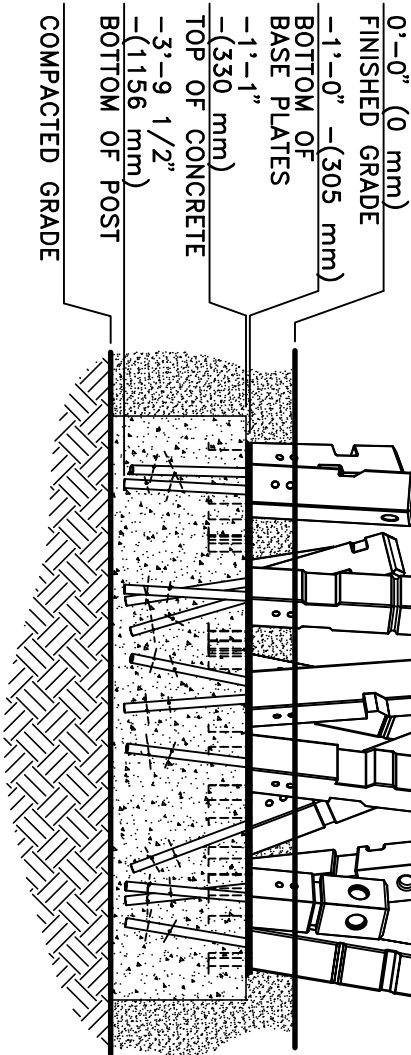

FRONT VIEW

SCALE: 1/4"=1'-0"

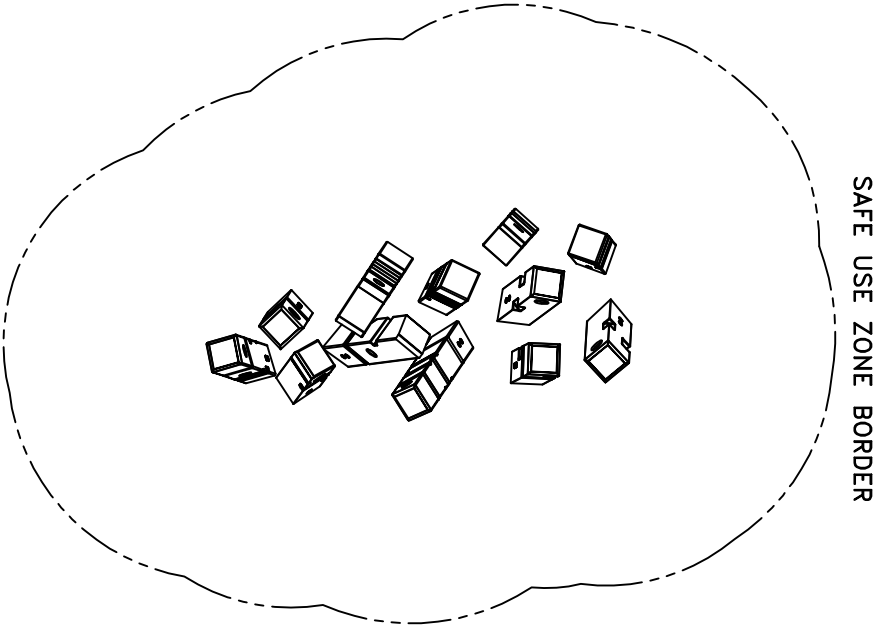

SAFE USE ZONE BORDER

EQUIPMENT ONLY:

7' x 13' (2.1m x 4.0m)

MINIMUM SAFE USE ZONE:

19' x 25' (5.8m x 7.6m)

PLAN VIEW WITH USE ZONE

SCALE: 3/16"=1'-0"



This drawing reveals the copyrighted intellectual property of Columbia Cascade Company. Not for use by others without our express, written authorization. Authorization for use is hereby granted to architects, landscape architects and similar design professionals solely for the purpose of specifying Timberform products.



COLUMBIA CASCADE COMPANY
Makers of Timberform®, Pipeline®
RePlay® Timberform®-2, InterPlay®
Cycloops® and Cycloclerk® Products.

1300 S.W. Sixth Avenue, Suite 310 Telephone 503/223-1157
Portland, Oregon 97201-3464 Facsimile 503/223-4530
U.S.A.

WWW.TIMBERFORM.COM

Scale Drawn by: DW 12-08-16
NOTED Ckd by: CL 12-08-16

Title: CLASSIC TIMBERFORM
MODEL NO. 4500-010
SCULPTURAL CLIMBER
Drawing No. W-4500-010 Sheet 1 of 1